


# TIMBER LAKES PLAT NO. 1 (AMENDED)

SEC. 14, T. 45, R. 6 E., S. 1. B. 1 M.  
WASATCH COUNTY, UTAH

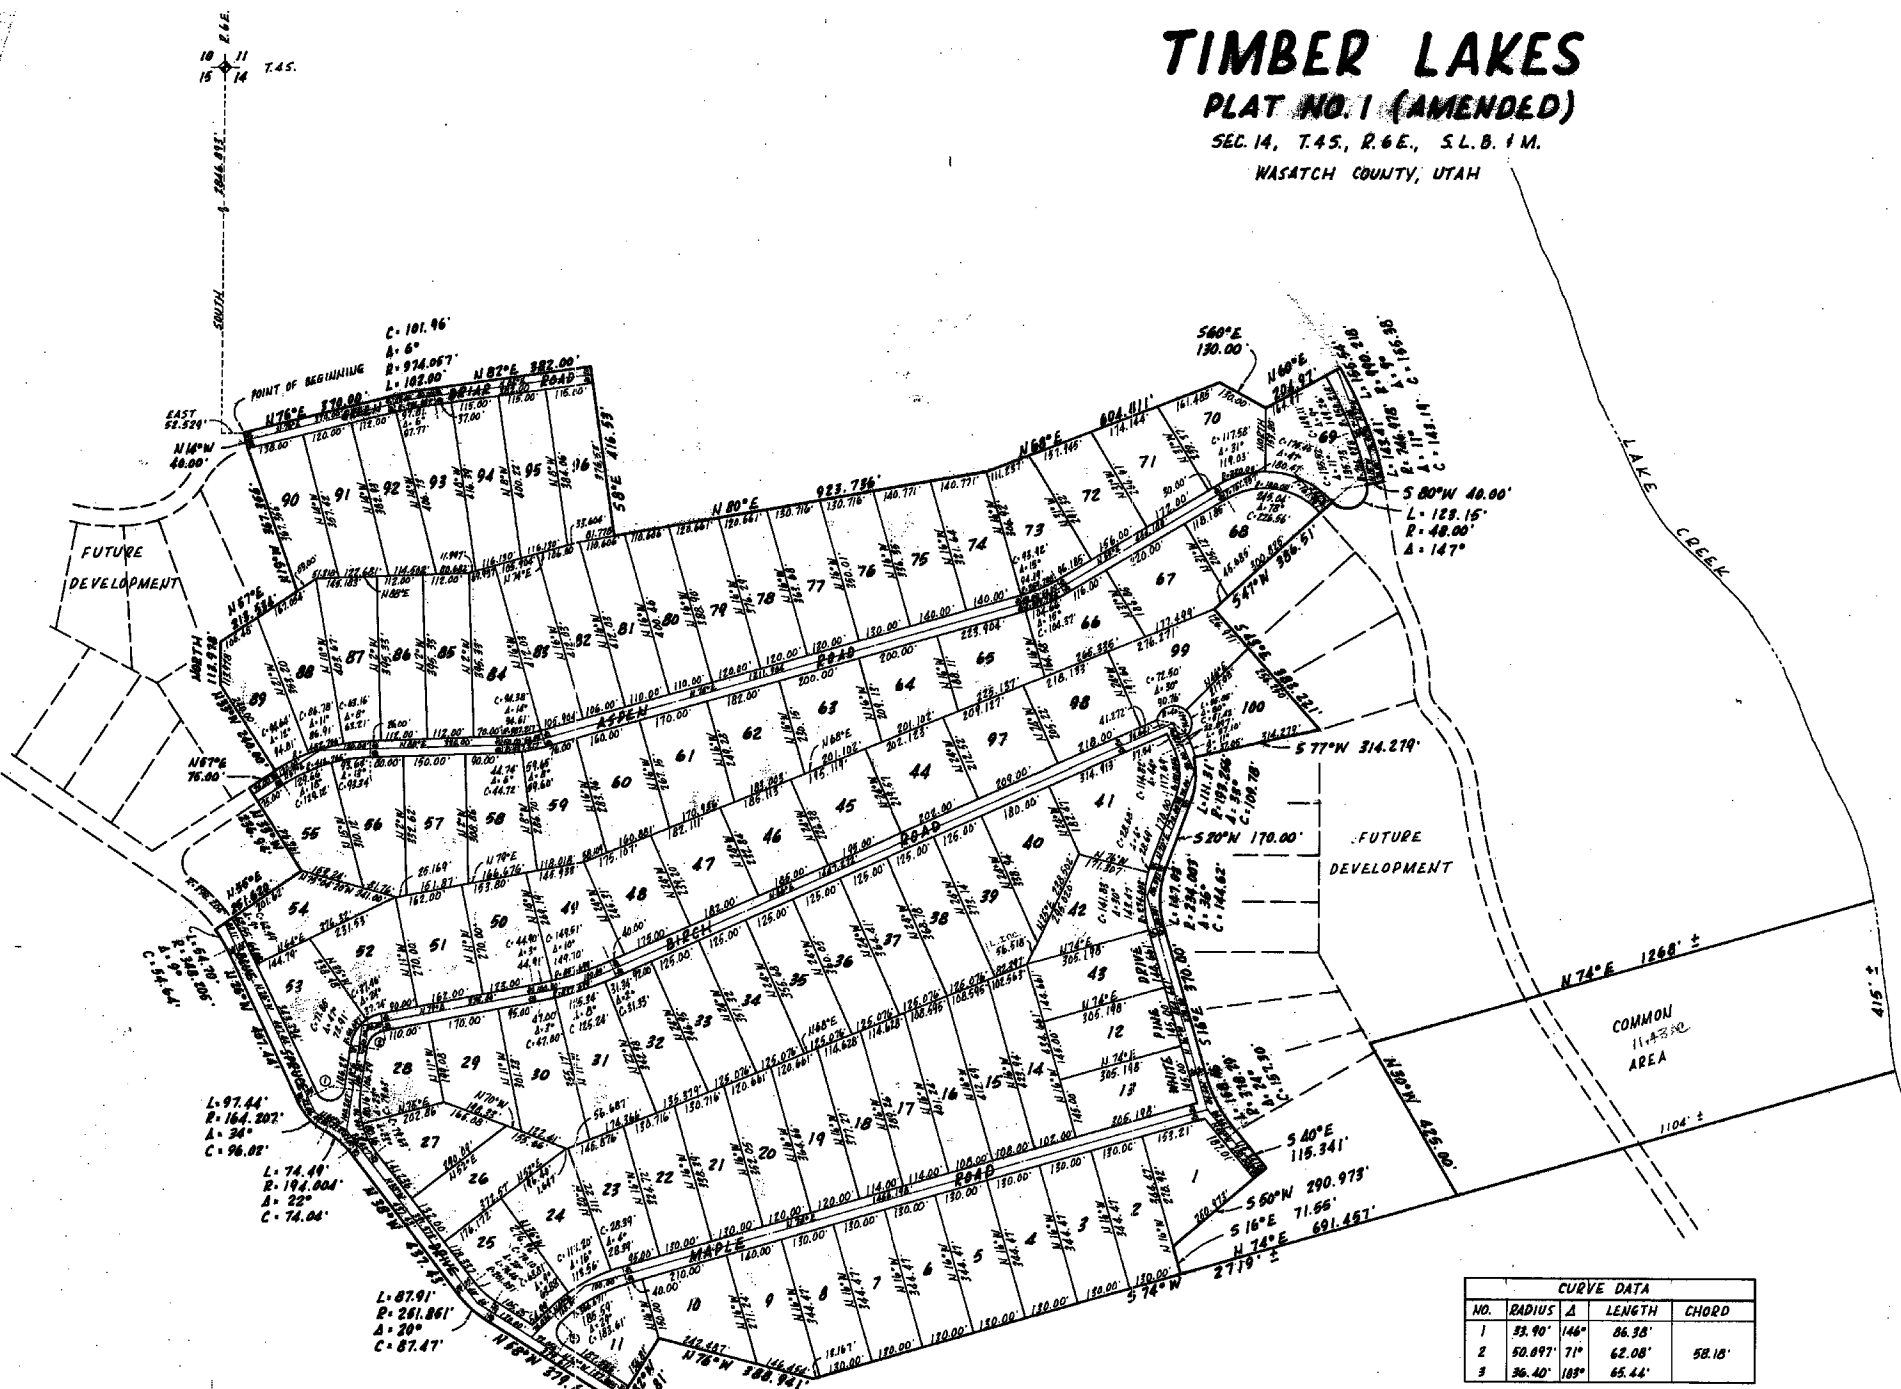

CURVE DATA			
NO.	RADIUS	Δ	LENGTH
1	33.90'	146°	86.38'
2	50.897'	71°	62.08'
3	36.40'	185°	65.44'

**NOTE:**  
A 15' EASEMENT ALONG FRONT LOT LINES AND  
A 10' EASEMENT ALONG SIDE AND REAR LOT  
LINES IS RESERVED FOR WATER, POWER, SEWER,  
TELEPHONE AND DRAINAGE.

95831  
Recorded at request of *Travis Selzer* on *10-30-03*  
by *Paul M. Jones* of *Anna Lee*  
*Surveyors*