


TIMBER LAKES

PLAT NO. 3

SEC. 9, T.4S., R.6E., S.L.B. 1M.

WASATCH COUNTY, UTAH

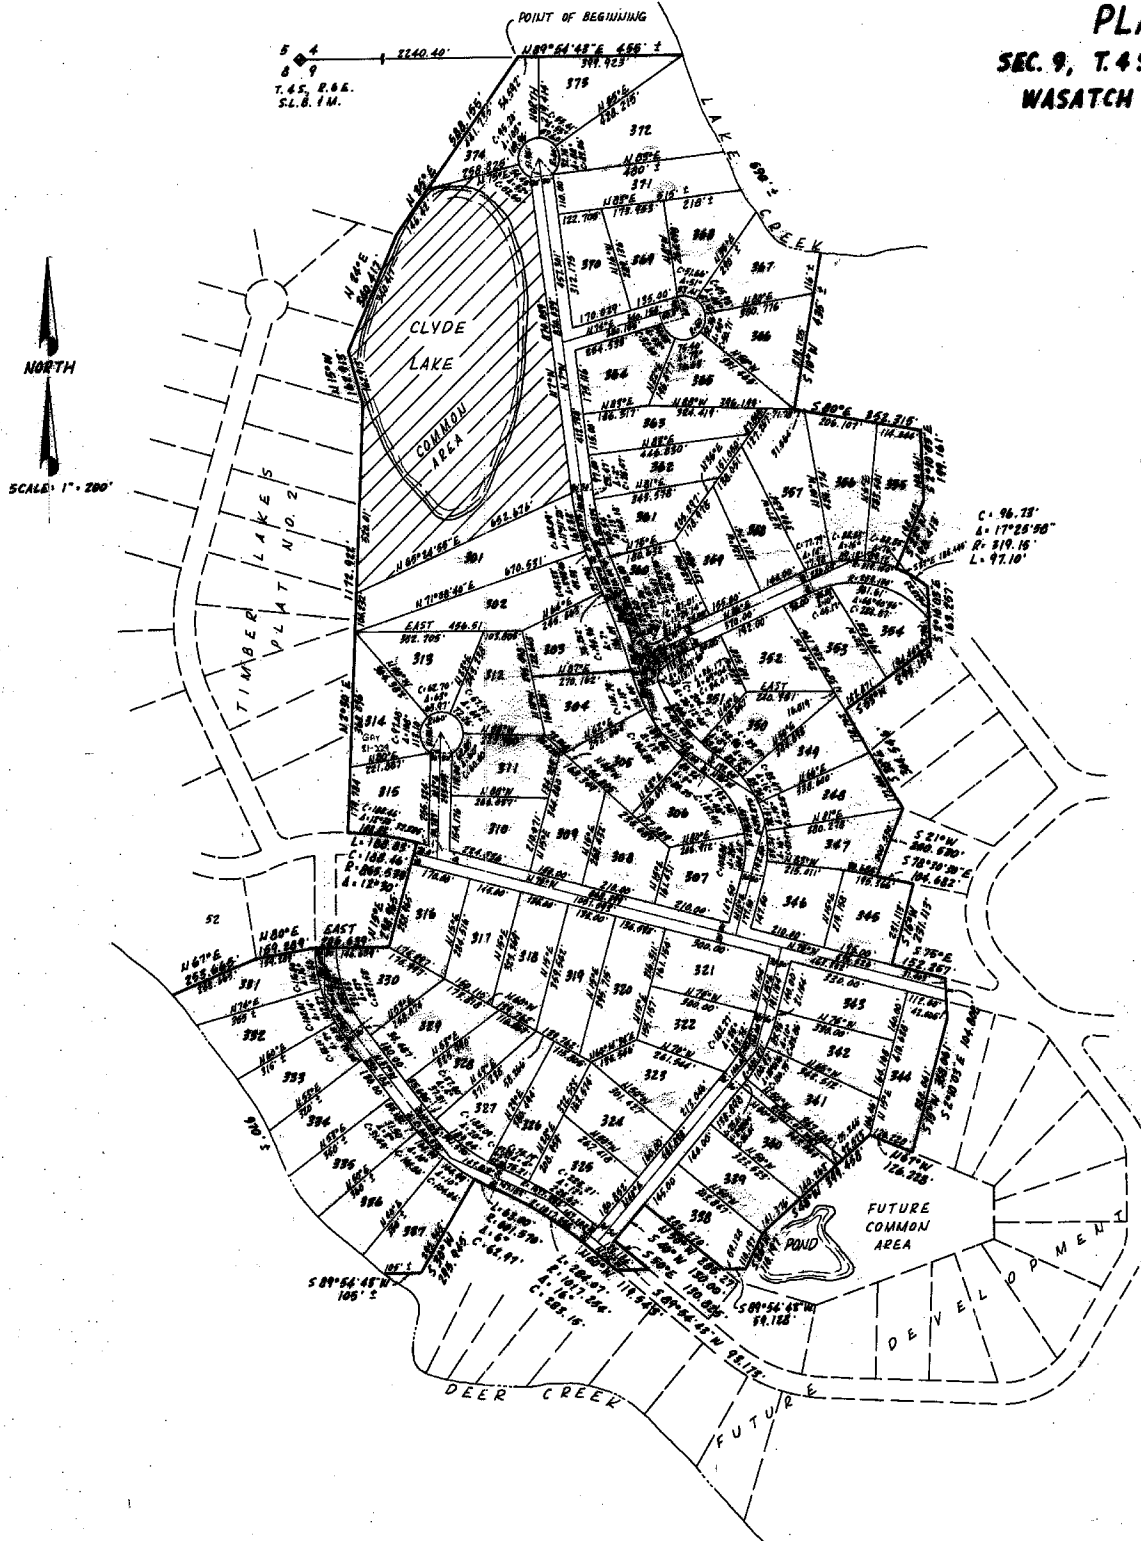

CERTIFICATE OF SURVEY

I, CHARLES V. KING, DEPOSE AND SAY THAT I HOLD A VALID SURVEYOR'S LICENSE ACCORDING TO THE LAWS OF THE STATE OF UTAH AND THAT I HAVE, IN ACCORDANCE WITH THE DIRECTION OF THE OWNERS, SUBDIVIDED THE TRACT OF LAND SHOWN AND DESCRIBED HEREON INTO LOTS AND STREETS.



OWNER'S DEDICATION


KNOW ALL MEN BY THESE PRESENTS THAT WE, THE UNDERSIGNED OWNERS OF THE TRACT OF LAND DESCRIBED HEREON, HAVING CAUSED SAME TO BE SUBDIVIDED INTO LOTS AND STREETS, TO BE KNOWN HEREAFTER AS TIMBER LAKES PLAT NO. 3, AND DO HEREBY DEDICATE FOR THE PERPETUAL USE OF THE OWNERS THEREIN ALL STREETS AND EASEMENTS AS SHOWN OR INDICATED HEREON, AND DO HEREBY DEDICATE THE COMMON AREA AS SHOWN FOR THE COMMON USE AND ENJOYMENT OF THE OWNERS OF SAID TIMBER LAKES PLAT NO. 3. IN WITNESS WHEREOF: WE HAVE HEREBY SET OUR HANDS THIS 23RD DAY OF JUNE A.D. 1971.

Veigh Cummings *Don L. Harding*
VEIGH CUMMINGS, PRESIDENT DON L. HARDING, SEC.

ACKNOWLEDGMENT

STATE OF UTAH }
COUNTY OF SALT LAKE } SS.
ON THIS 23RD DAY OF JUNE A.D. 1971, PERSONALLY APPEARED BEFORE ME, THE UNDERSIGNED NOTARY PUBLIC, IN AND FOR SAID STATE AND COUNTY, VEIGH CUMMINGS AND DON L. HARDING, WHO AFTER BEING DULY SWORN ACKNOWLEDGED TO ME THAT THEY ARE PRESIDENT AND SECRETARY, RESPECTIVELY, OF TIMBER LAKES, INC., A UTAH CORPORATION, THAT THEY SIGNED THE OWNER'S DEDICATION FREELY AND VOLUNTARILY FOR AND IN BEHALF OF SAID CORPORATION FOR THE PURPOSES THEREIN MENTIONED AND THAT SAID CORPORATION EXECUTED THE SAME.

C. J. Schuchert MY COMMISSION EXPIRES 2-23-74
NOTARY PUBLIC RESIDING IN SALT LAKE CO.

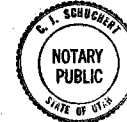

NOTE

EASEMENTS FOR WATER, POND ARE RESERVED, 10' ALONG S1 FRONT LINES OF EVERY LOT.